


"where dreams and ideas become plans"

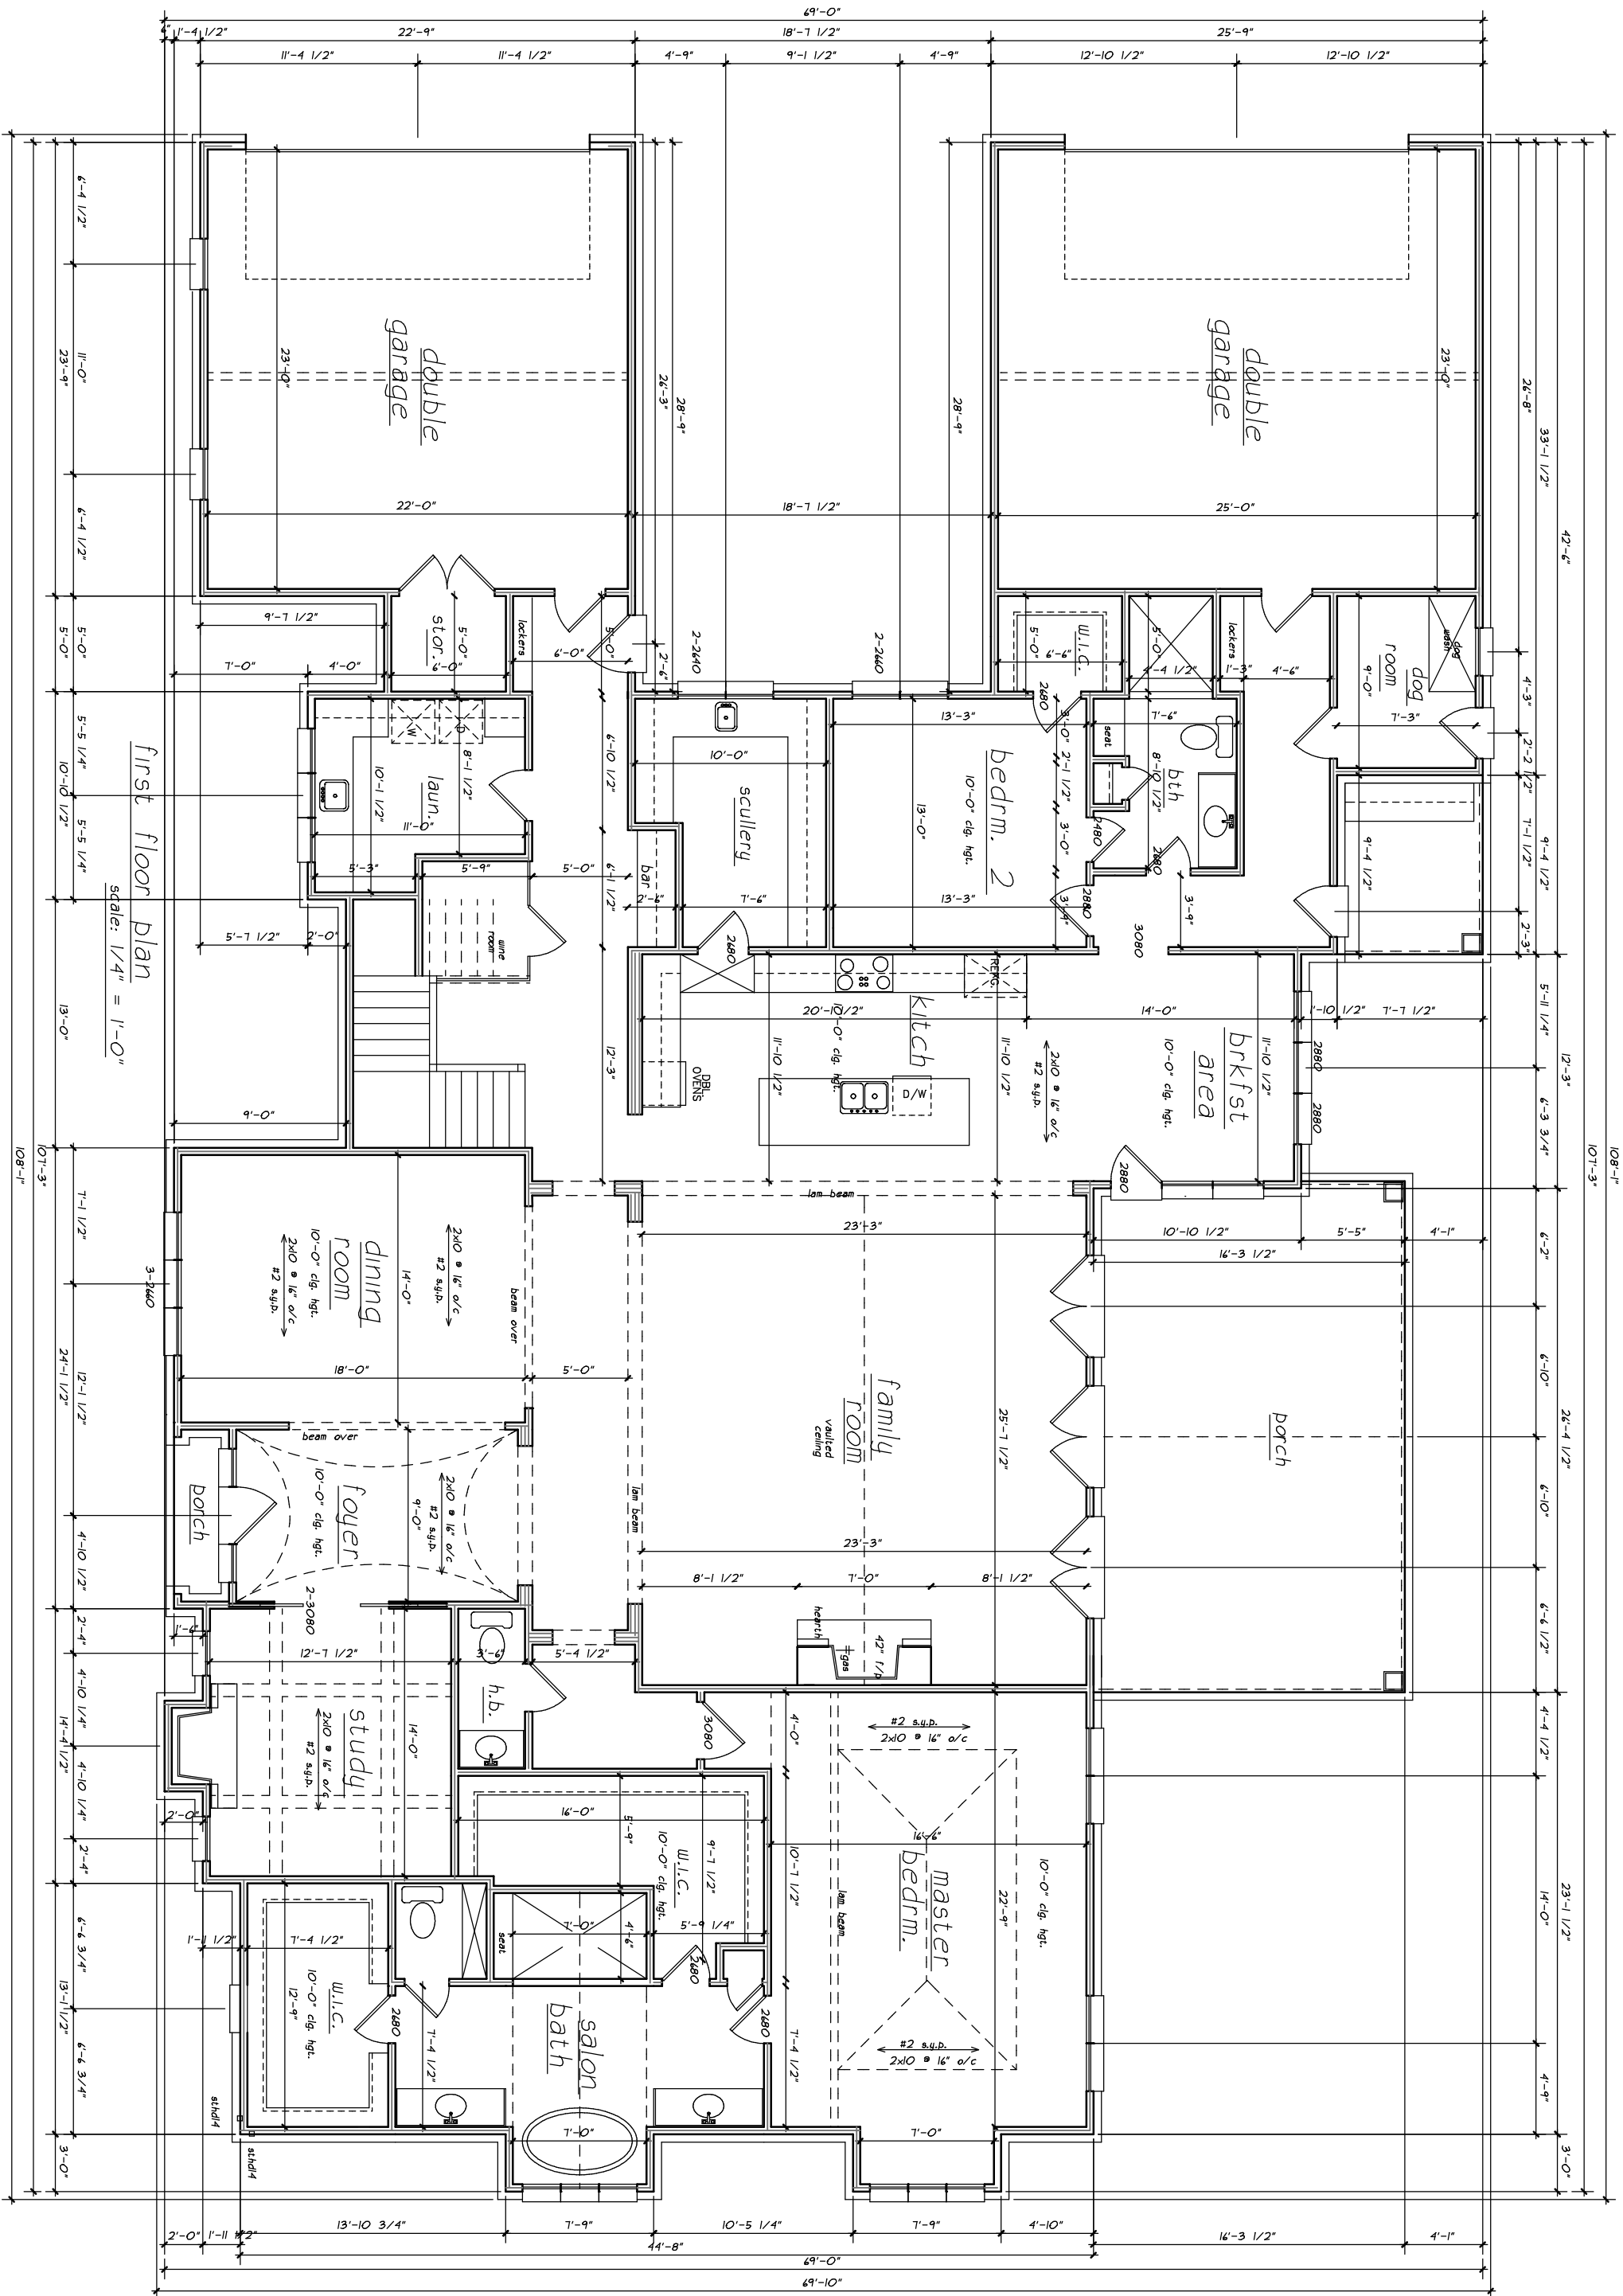

First Floor Plan  
 scale: 1/4" = 1'-0"

108'-1"

Plan 1053\_H  
 Lot 8

**TREXLER GROUP**  
 1164 VICKERY LANE, SUITE 101  
 PHONE: 501-1151 FAX: 531-7190  
 COPYRIGHT © 2013 TREXLER GROUP

HTD. DN. 4027 SQ. FT.  
 HTD. UP 2328 SQ. FT.  
 TOTAL HTD. 6355 SQ. FT.  
 GAR. & STOR. 1242 SQ. FT.  
 PORCHES 518 SQ. FT.  
 TOTAL UNDER ROOF 8115 SQ. FT.

WIDTH: 108'-1"  
 DEPTH: 75'-6"