


"where dreams and ideas become plans"

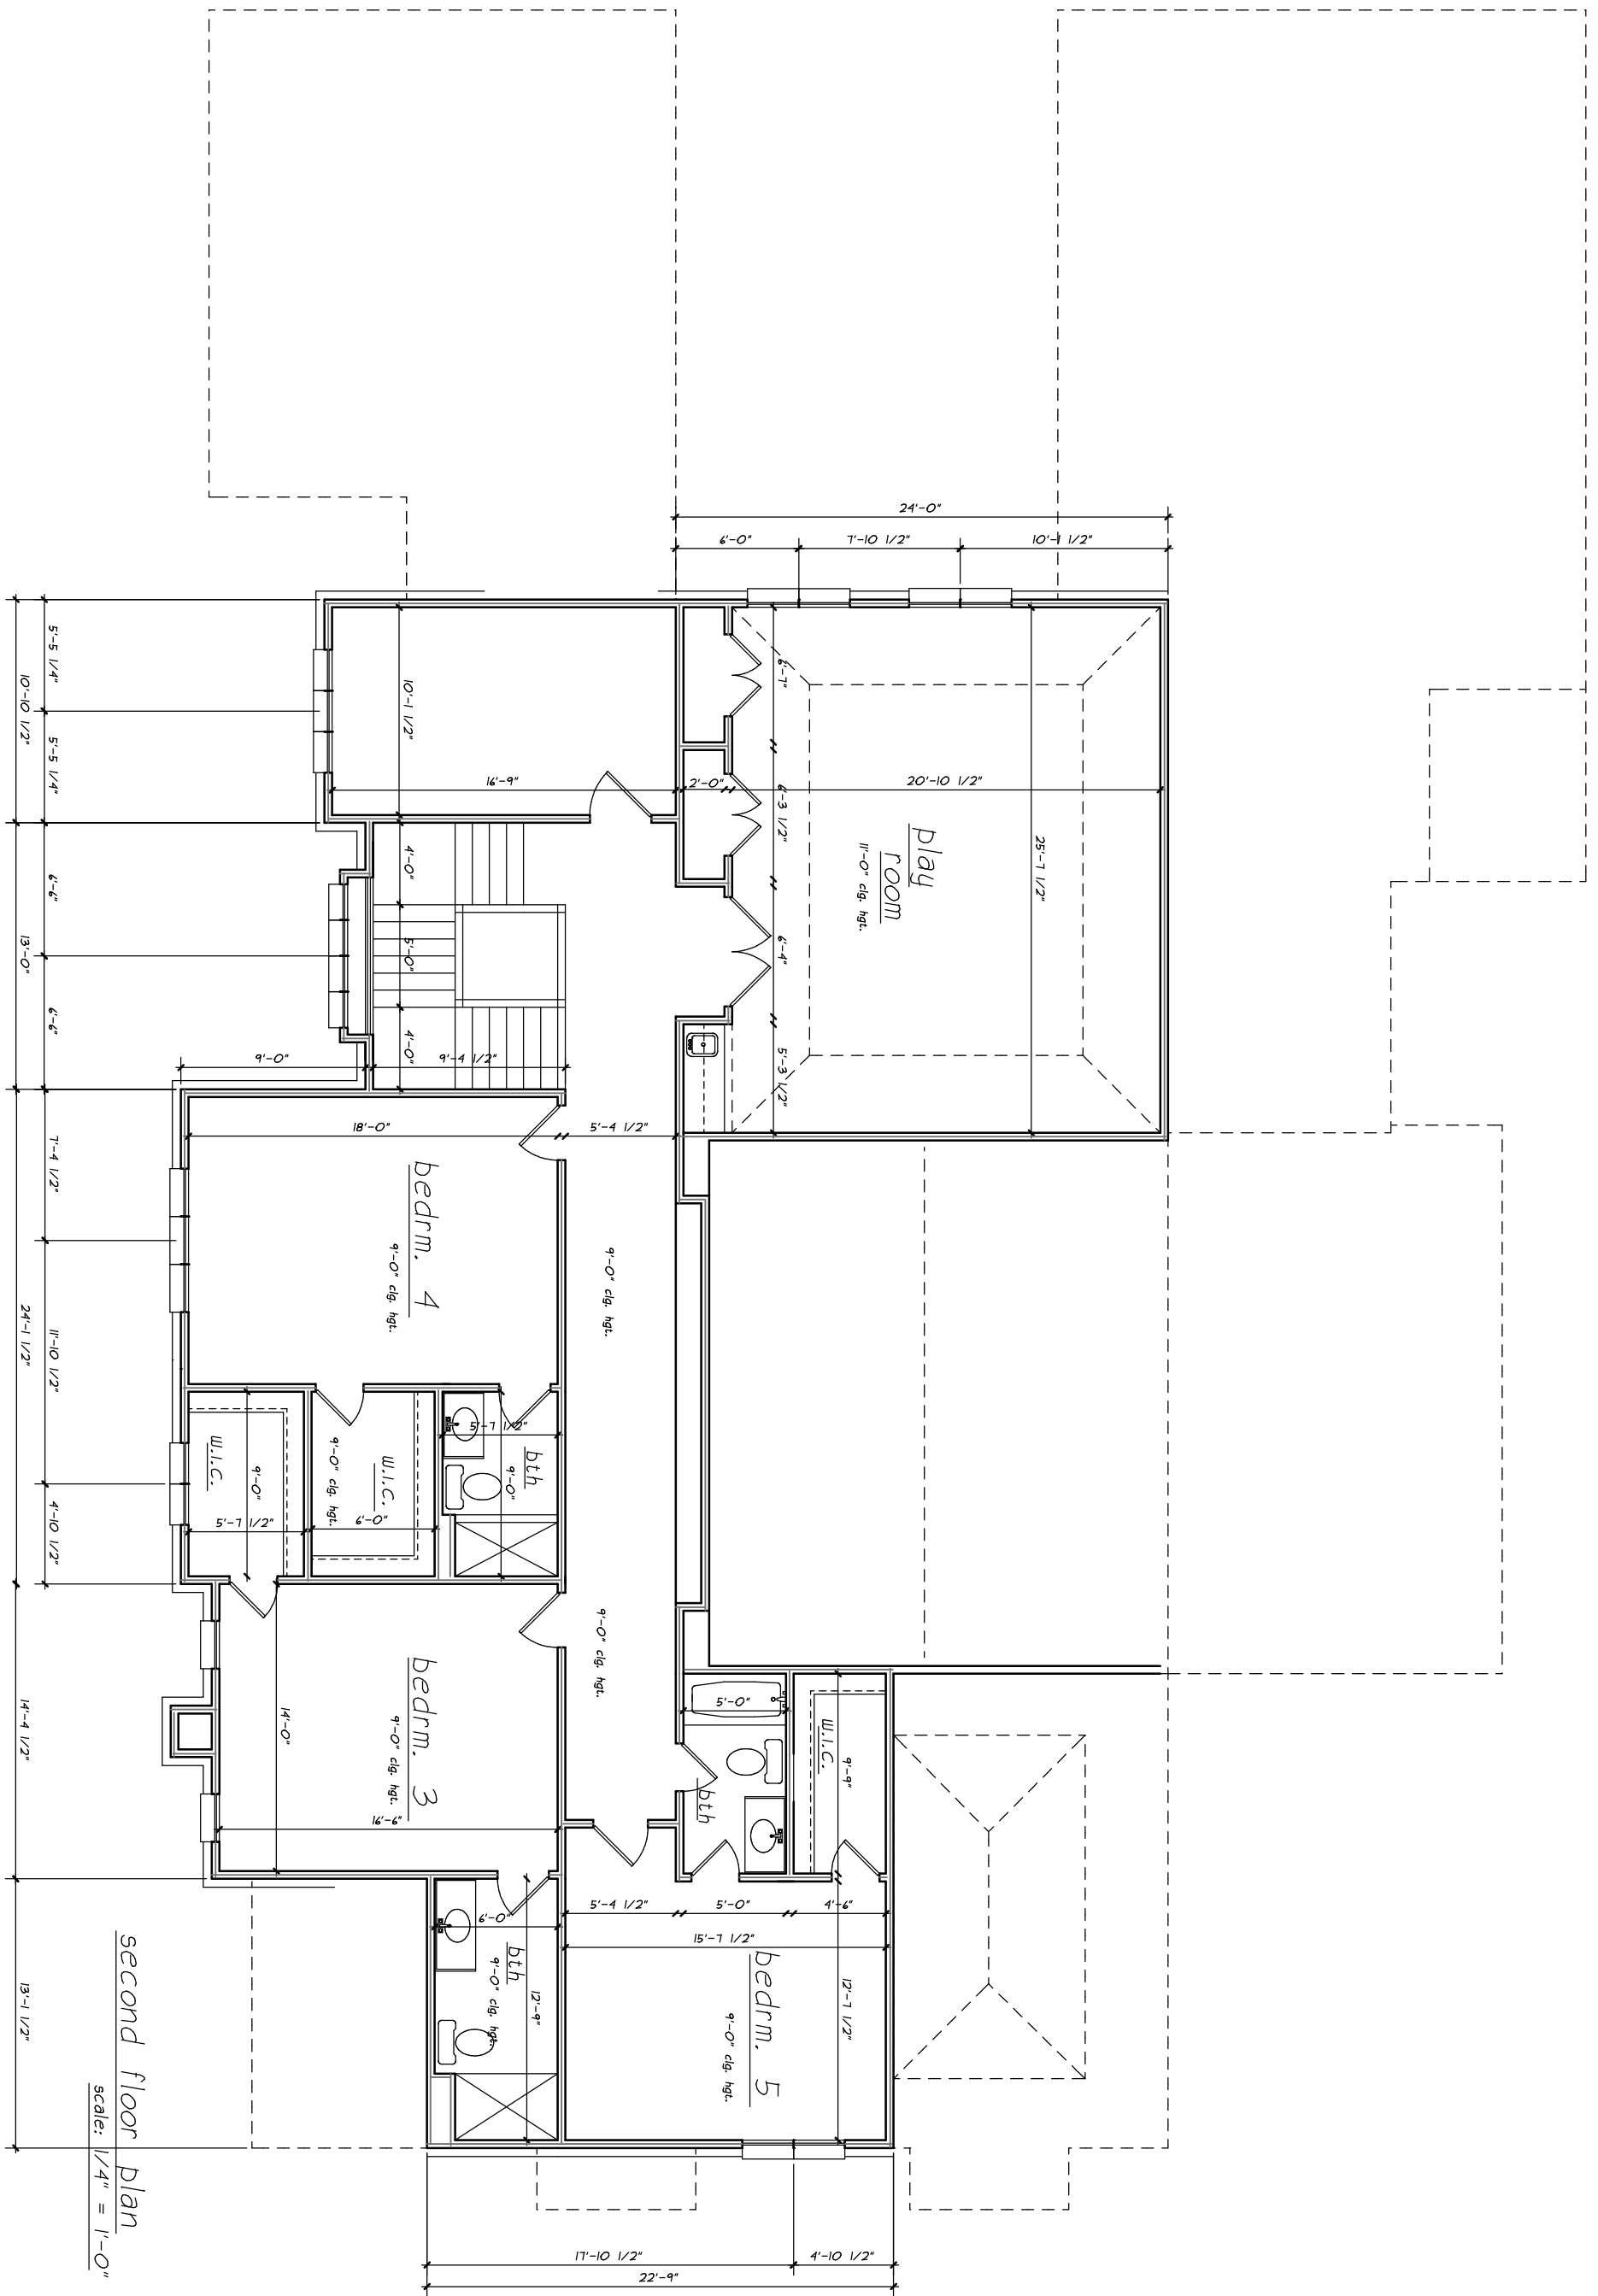

second floor plan  
scale: 1/4" = 1'-0"

3

date: 2/9/2021

Plan 1053\_H  
Lot 8

\\Wdmycloud\public\Plans\Plan 1053\_H

**TREXLER GROUP**

1164 VICKERY LANE, SUITE 101  
PHONE: 501-1151 FAX: 531-7190  
COPYRIGHT © 2013 TREXLER GROUP

HTD. DN. 4027 SQ. FT.  
HTD. UP 2328 SQ. FT.  
TOTAL HTD. 6355 SQ. FT.  
GAR. & STOR. 1242 SQ. FT.  
PORCHES 518 SQ. FT.  
TOTAL UNDER ROOF 8115 SQ. FT.

WIDTH: 108'-1"  
DEPTH: 75'-6"